




1:100 Fasade Nord

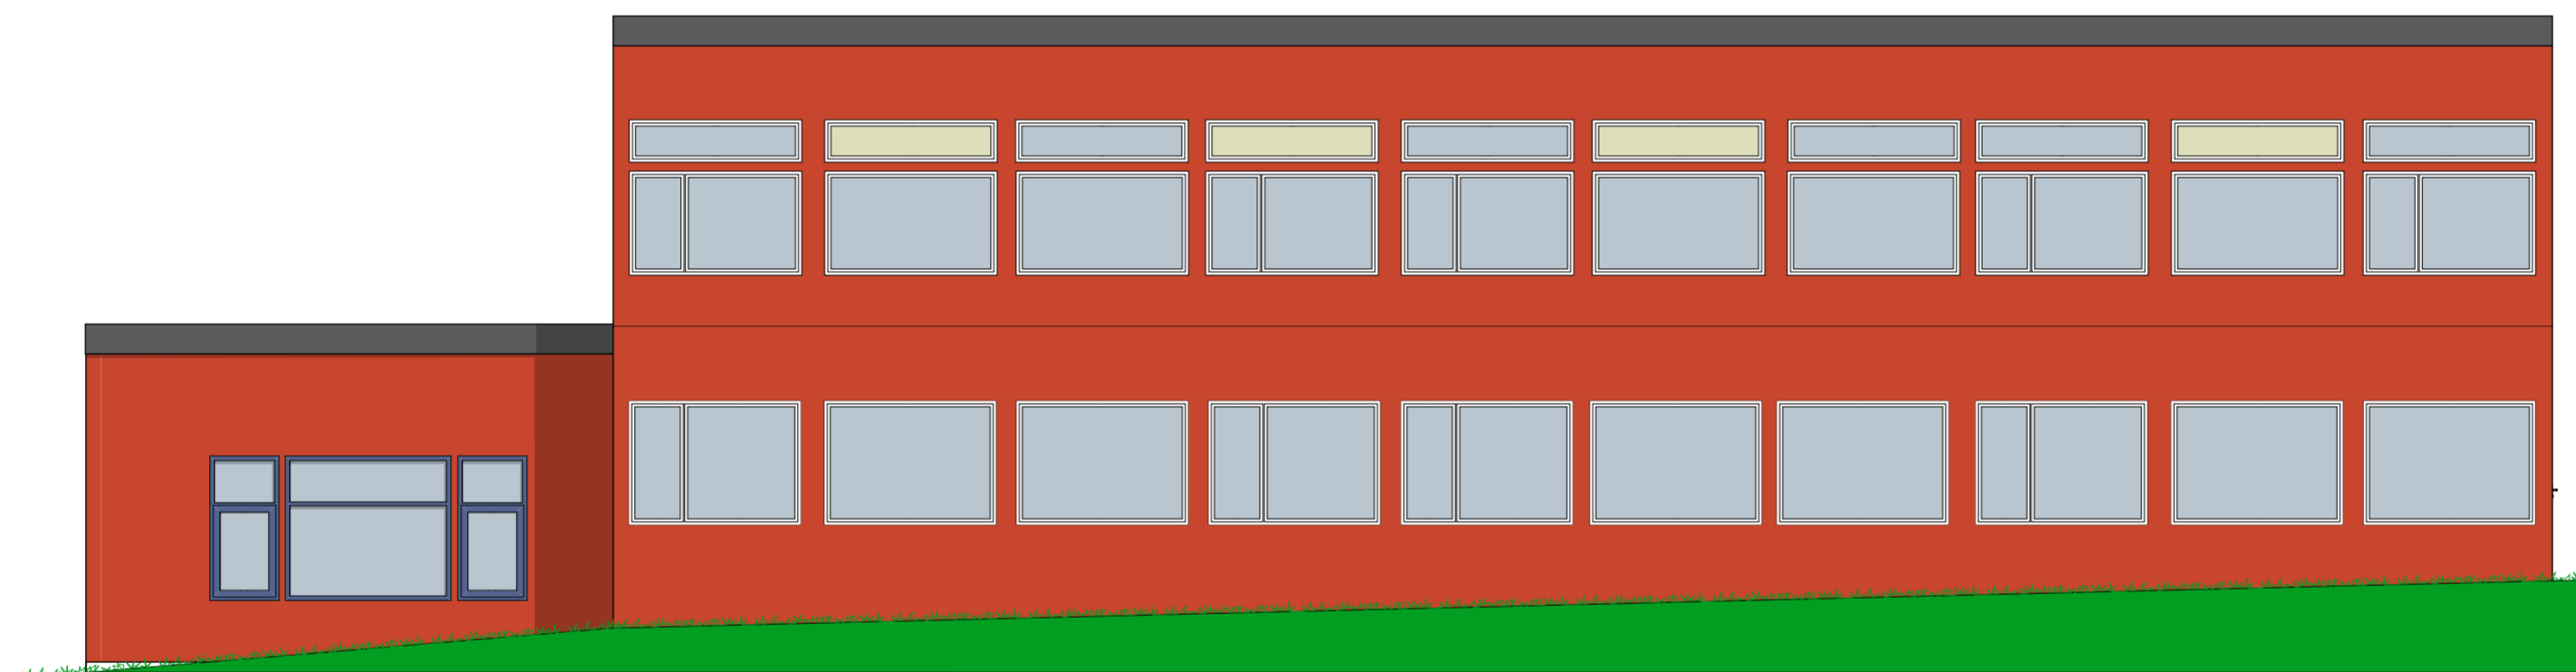

1:100 Fasade Sør

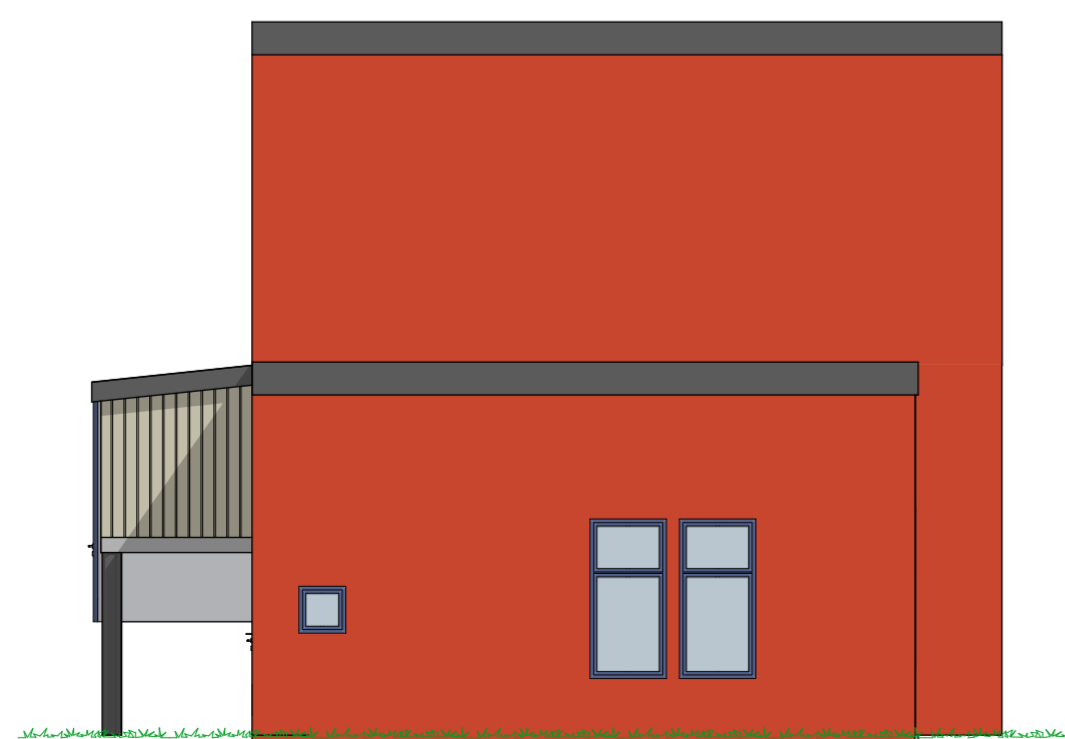

Fasade Vest 1:100

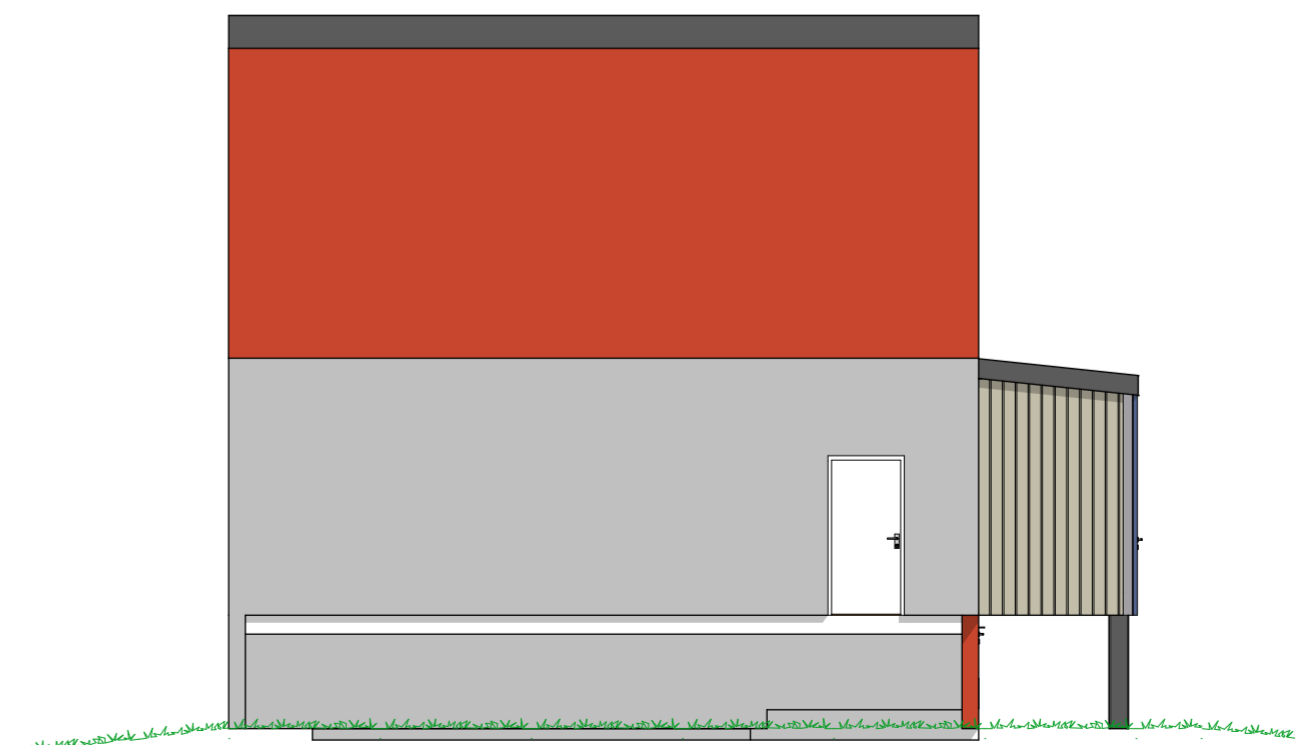

1:100 Fasade øst

Prosjekt: 1335 Gibostad barnehage

Tegning: skisser fasader

Målestokk 1:100 Dato: 28.11.13 rev.A: 03.03.14, rev. B: 08.12.14

Tiltakshaver: Lenvik kommune

Tegningsnr A40-1

**sørli**  
arkitekter as  
Ørlogata 13 7200 KYRKSÆTERØRA  
Tlf: 72 45 10 60 Fax: 72 45 25 10  
post@sorliarkitektur.no  
www.sorliarkitektur.no